




● 1階平面図

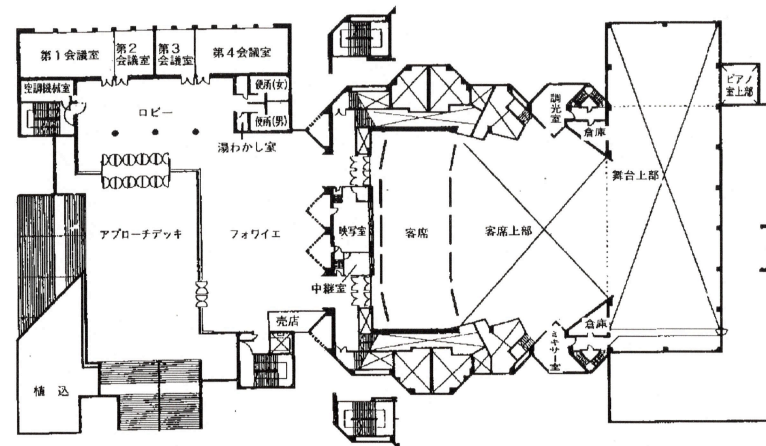

● 2階平面図

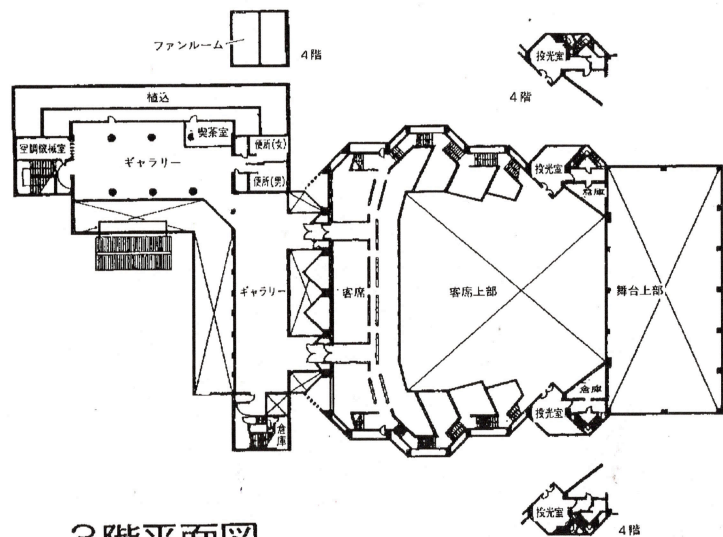

3階平面図

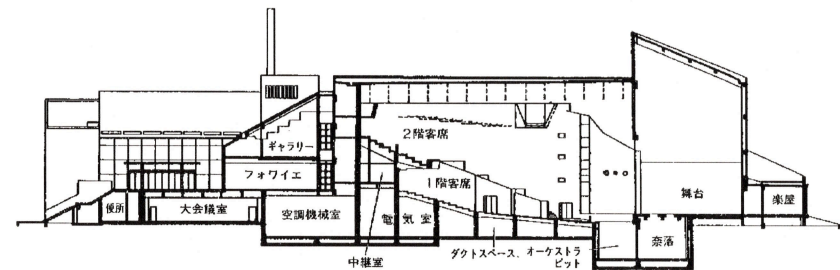

断面図

一宮市民会館 一宮市朝日2丁目5番1号
 TEL <0586> 71-2021 代
 FAX <0586> 71-2350

縮尺 1/800 B4上55 10.3.1.000